



THIS DRAWING MAY BE PREPARED IN COLOUR AND MAY BE INCOMPLETE IF COPIED

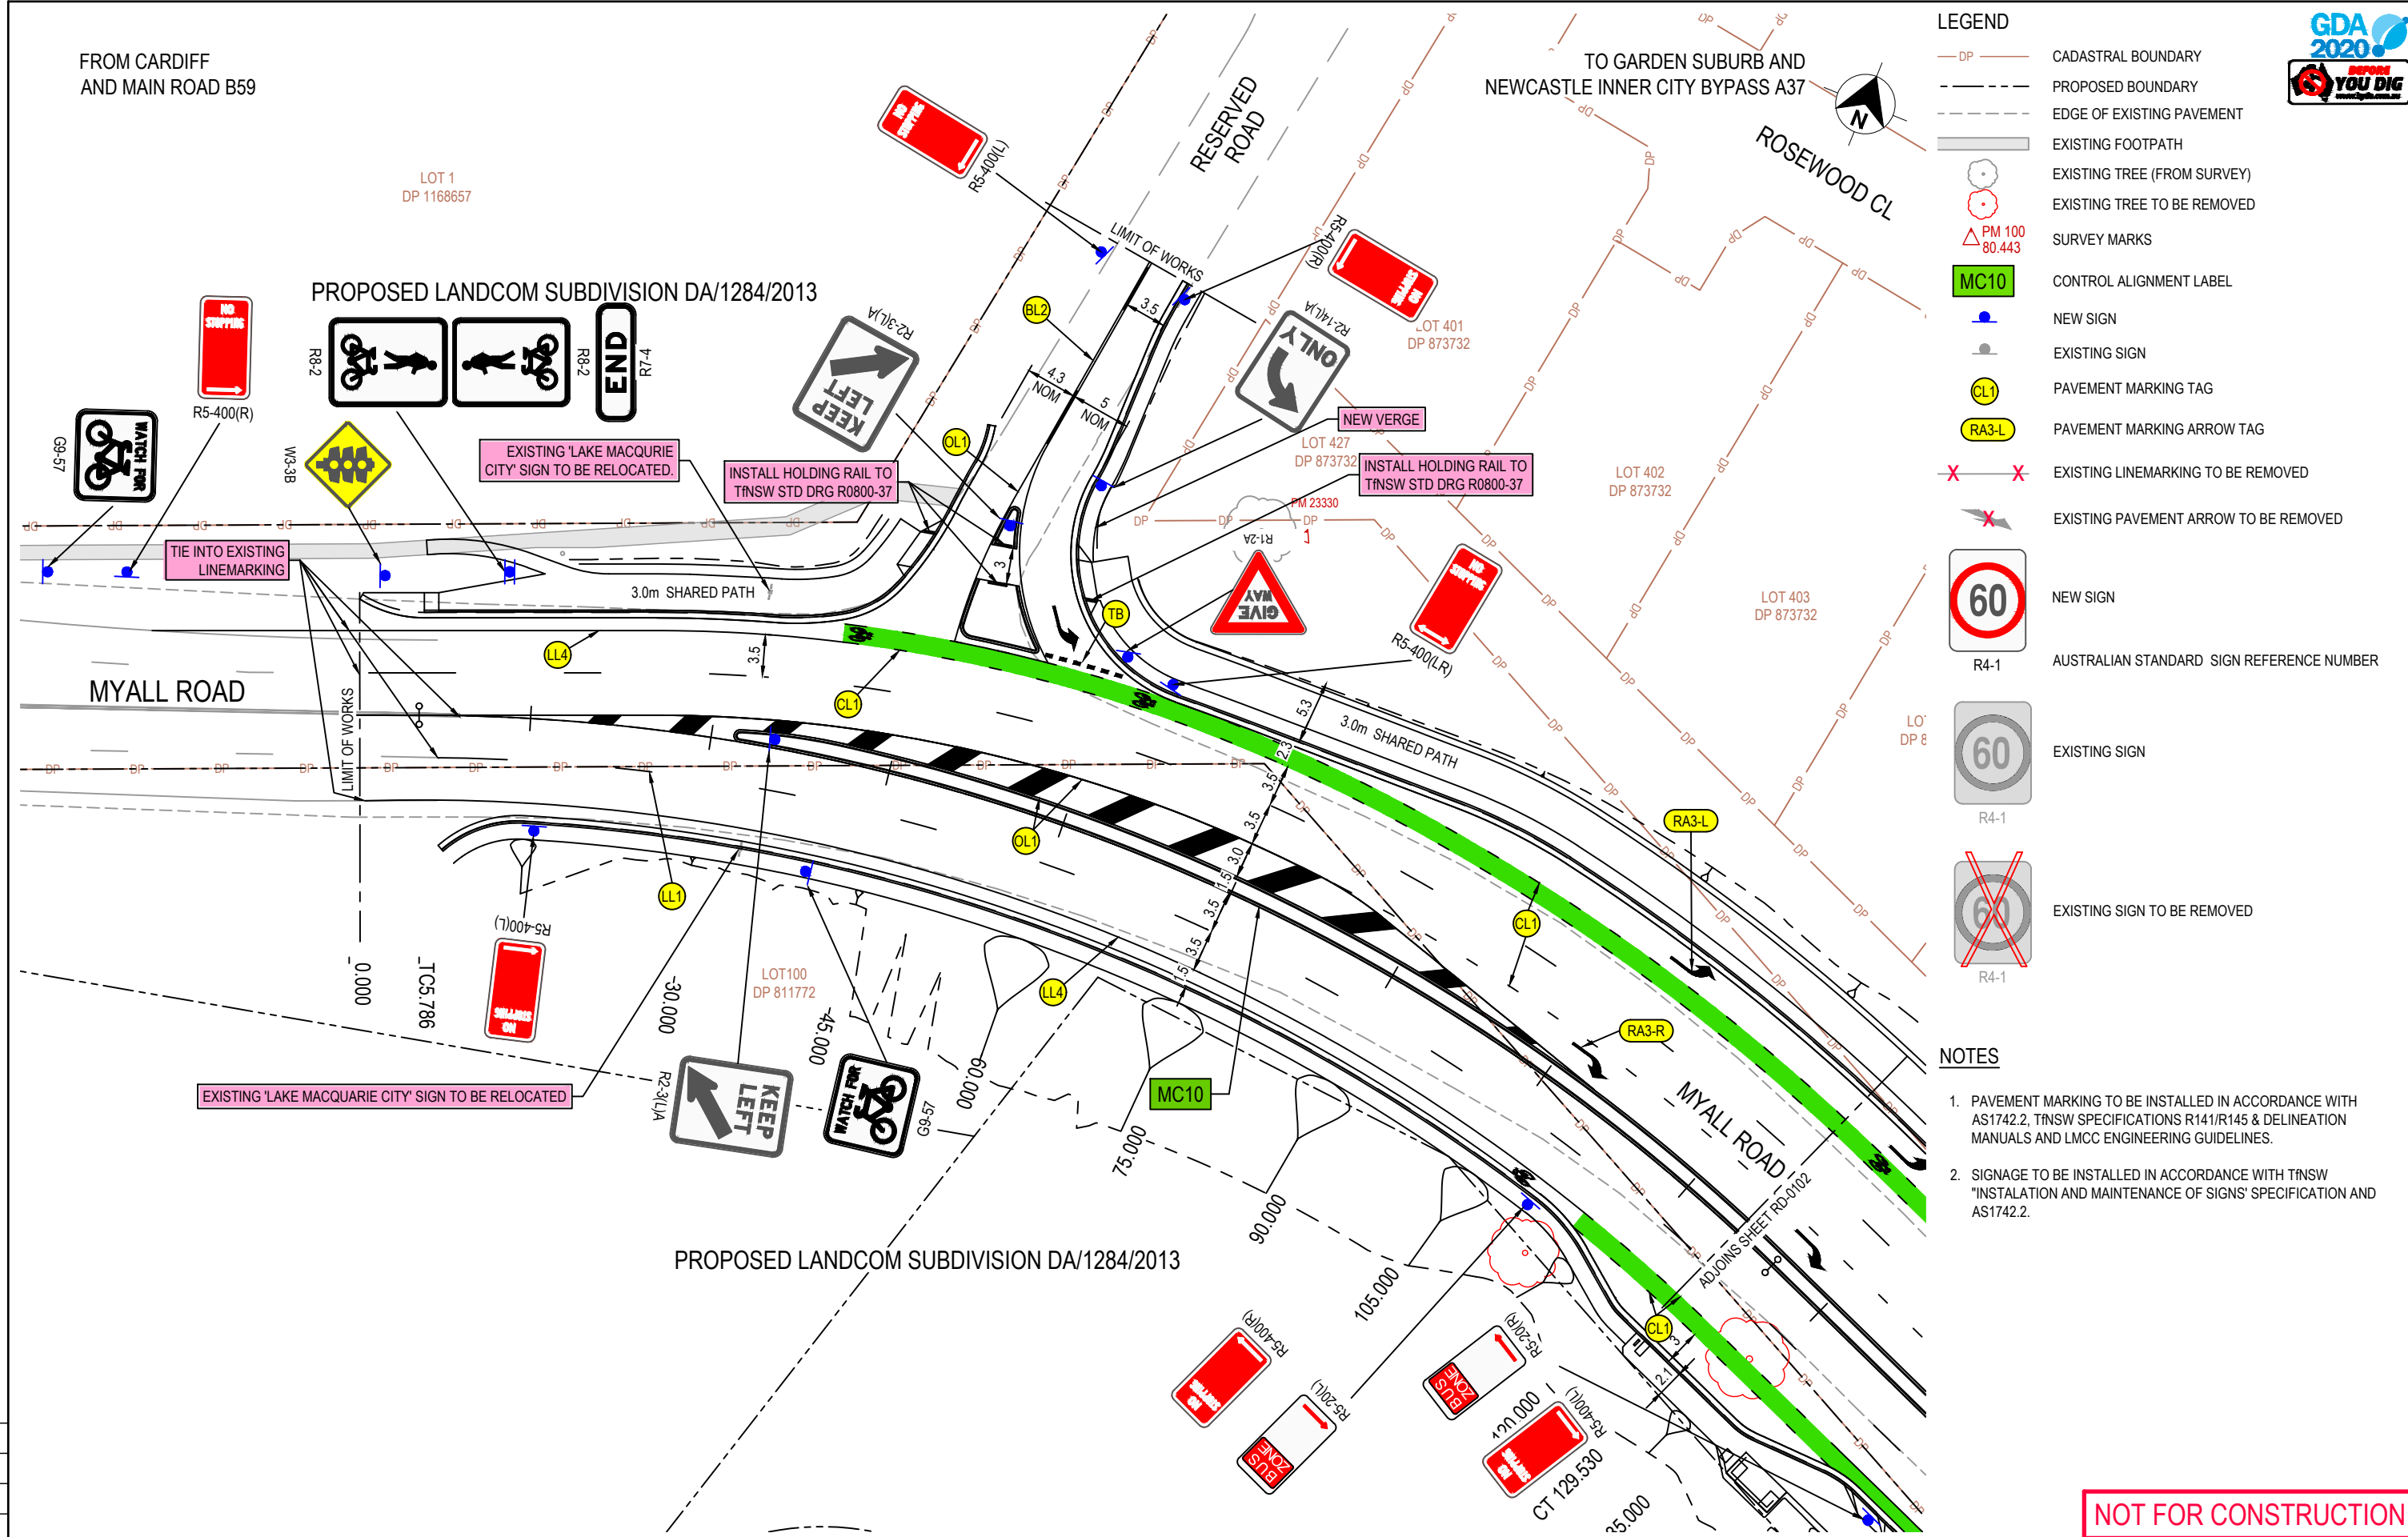

DRAWING FILE LOCATION / NAME N:\240268\240268(57)\DWG\Engineering\RMS\240268(57)-DD-RF-0101.dwg						DESIGN LOT CODE 240268(57)		DESIGN MODEL FILE(S) USED FOR DOCUMENTATION OF THIS DRAWING N:\240268\240268(57)\Design\12D\MYALL RD GYMEA DR INTERSECTION DESIGN						PLOT DATE / TIME 25/03/2025 11:19:52 AM		PLOT BY elizabethb		CLIENT  LAKE MACQUARIE CITY COUNCIL MYALL ROAD GYMEA DRIVE, GARDEN SUBURB SIGNALISED INTERSECTION WORKS ROAD FURNITURE AND PAVEMENT MARKING PLAN ARRANGEMENT PLAN SHEET 1		TNSW REGISTRATION No. DS2024/000175		PART 1											
EXTERNAL REFERENCE FILES						REV	DATE	AMENDMENT / REVISION DESCRIPTION				WVR No.	APPROVAL	SCALES ON A3 SIZE DRAWING				DRAWINGS / DESIGN PREPARED BY				TITLE		NAME		DATE							
X_240268\157RMS-RD-BASE.dwg X_240268\157RMS-RD-DETAIL.dwg X_240268\157RMS-RD-DETAIL.dwg X_240268\157RMS-RD-DETAIL.dwg X_240268\157RMS-RD-DETAIL.dwg X_240268\157RMS-RD-DETAIL.dwg X_240268\157RMS-RD-DETAIL.dwg X_240268\157RMS-RD-DETAIL.dwg X_240268\157RMS-RD-DETAIL.dwg X_240268\157RMS-RD-DETAIL.dwg						3	15.03.24	ISSUED FOR 80% CONCEPT DESIGN REVIEW						051020 HORIZONTAL SCALE 1:500m				 HUNTER OFFICE UNIT 7335 HILLSBOROUGH ROAD, WARNERS BAY N.S.W. 2282 Phone: (02) 4918 5100 Fax: (02) 4918 5199 email: hunter@adwphn.com.au www.adwphn.com.au ABN: 62 129 445 388				DRAWN		E.BODE		19.03.25							
						4	31.07.24	ISSUED FOR 80% DETAILED DESIGN REVIEW						DRG CHECK		T.NGUYEN						19.03.25											
						5	16.09.24	ISSUED FOR 80% DETAILED DESIGN REVIEW						DESIGN		T.NGUYEN						19.03.25											
						6	29.10.24	ISSUED FOR 100% DETAILED DESIGN REVIEW					GA	DESIGN CHECK		G.ALLAN						19.03.25											
						7	19.12.24	ISSUED FOR APPROVAL					GA	DESIGN MNGR		G.ALLAN						19.03.25											
						8	06.03.25	UPDATED LINEMARKING					GA	PROJECT MNGR		G.ALLAN						19.03.25											
						9	13.03.25	UPDATED LINEMARKING					GA																				
						10	19.03.25	COUNCIL COMMENTS					GA																				
																						PREPARED FOR				EDMS No. -		SHEET No. RF-0101		ISSUE 10			

THIS DRAWING MAY BE PREPARED IN COLOUR AND MAY BE INCOMPLETE IF COPIED

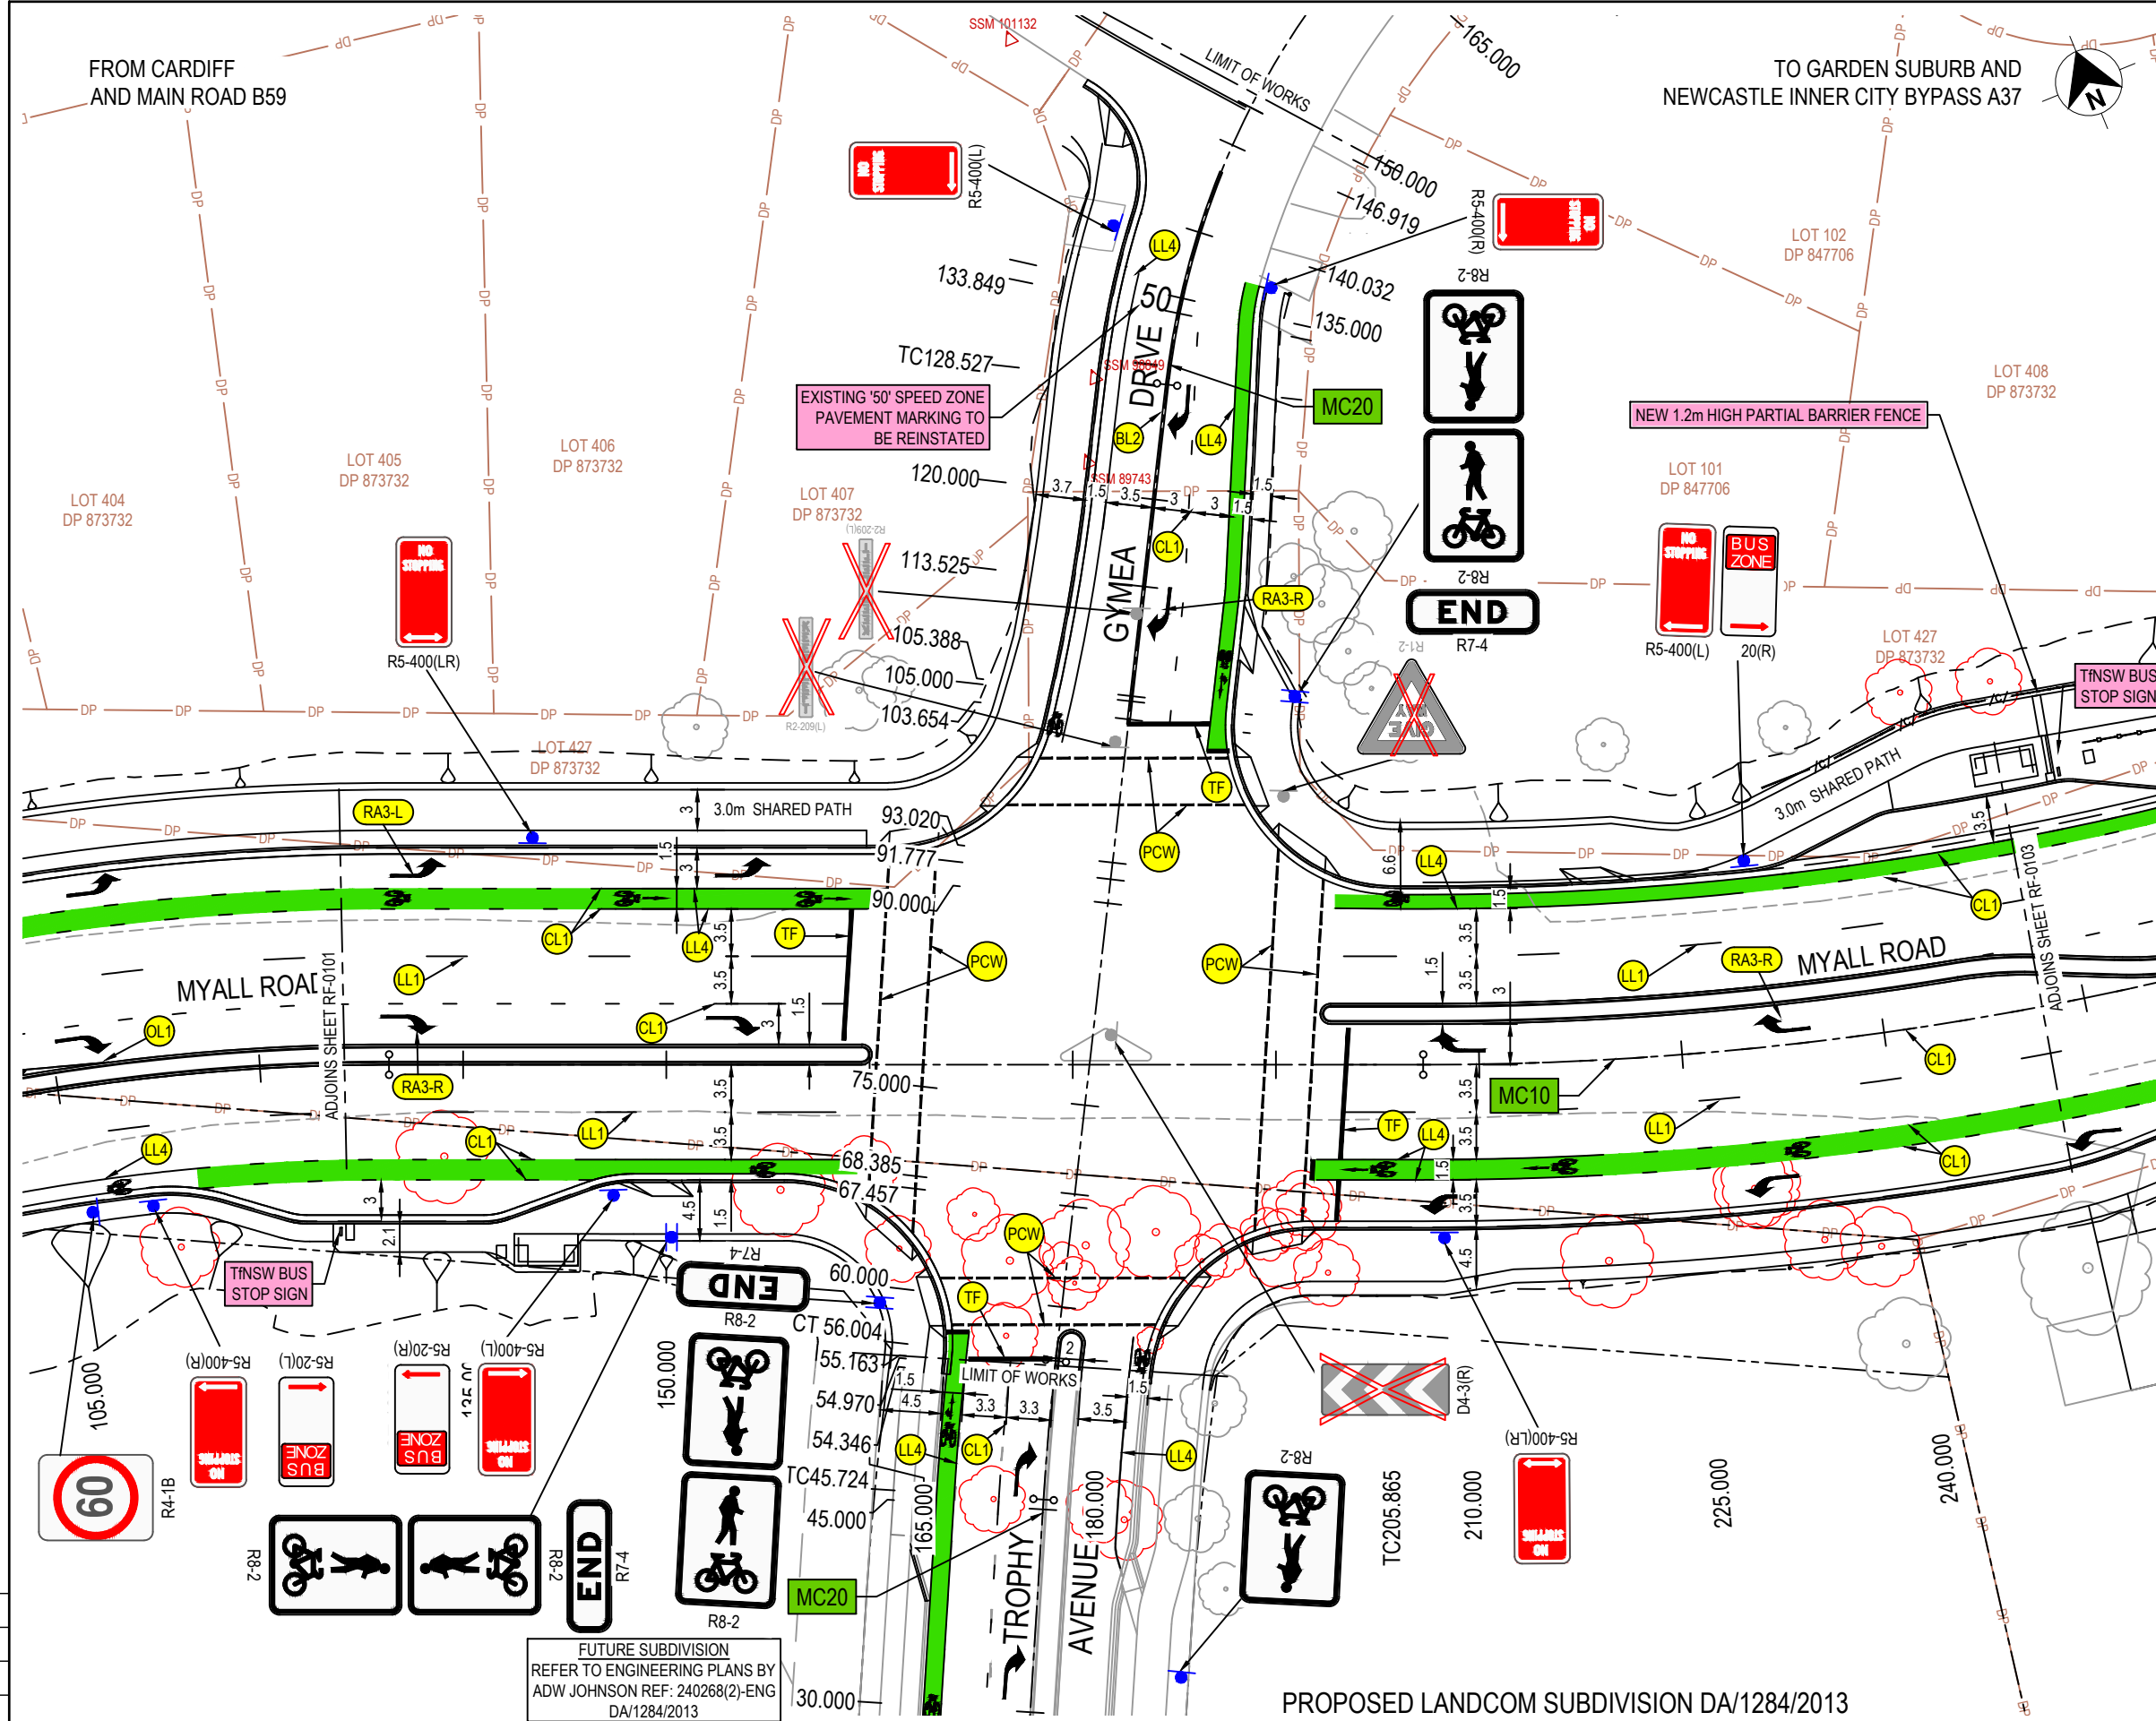

DP CADASTRAL BOUNDARY

--- PROPOSED BOUNDARY

--- EDGE OF EXISTING PAVEMENT

EXISTING FOOTPATH

EXISTING TREE (FROM SURVEY)

EXISTING TREE TO BE REMOVED

PM 100 80.443 SURVEY MARKS

MC10 CONTROL ALIGNMENT LABEL

NEW SIGN

EXISTING SIGN

CL1 PAVEMENT MARKING TAG

RA3-L PAVEMENT MARKING ARROW TAG

X X EXISTING LINEMARKING TO BE REMOVED

X EXISTING PAVEMENT ARROW TO BE REMOVED

NEW SIGN

60 AUSTRALIAN STANDARD SIGN REFERENCE NUMBER

EXISTING SIGN

60

EXISTING SIGN TO BE REMOVED

NOTES


1. PAVEMENT MARKING TO BE INSTALLED IN ACCORDANCE WITH AS1742.2, TNSW SPECIFICATIONS R141/R145 & DELINEATION MANUALS AND LMCC ENGINEERING GUIDELINES.

2. SIGNAGE TO BE INSTALLED IN ACCORDANCE WITH TNSW "INSTALLATION AND MAINTENANCE OF SIGNS" SPECIFICATION AND AS1742.2.

NOT FOR CONSTRUCTION

DRAWING FILE LOCATION / NAME N:\240268\240268(57)\DWG\Engineering\RMS\240268(57)-DD-RF-0101.dwg			DESIGN LOT CODE 240268(57)		DESIGN MODEL FILE(S) USED FOR DOCUMENTATION OF THIS DRAWING N:\240268\240268(57)\Design\12\DWYALL RD GYMEA DR INTERSECTION DESIGN			PLOT DATE / TIME 25/03/2025 11:20:11 AM		PLOT BY elizabethb		CLIENT 		LAKE MACQUARIE CITY COUNCIL MYALL ROAD GYMEA DRIVE, GARDEN SUBURB SIGNALISED INTERSECTION WORKS ROAD FURNITURE AND PAVEMENT MARKING PLAN ARRANGEMENT PLAN SHEET 2			A3		
EXTERNAL REFERENCE FILES			REV	DATE	AMENDMENT / REVISION DESCRIPTION			WVR No.	APPROVAL	SCALES ON A3 SIZE DRAWING			DRAWINGS / DESIGN PREPARED BY			TITLE		NAME	DATE
X_240268(57)\RMS RD BASE X_240268(57)\RMS RD L&S X_240268(57)\RMS L&S X_240268(57																			

THIS DRAWING MAY BE PREPARED IN COLOUR AND MAY BE INCOMPLETE IF COPIED

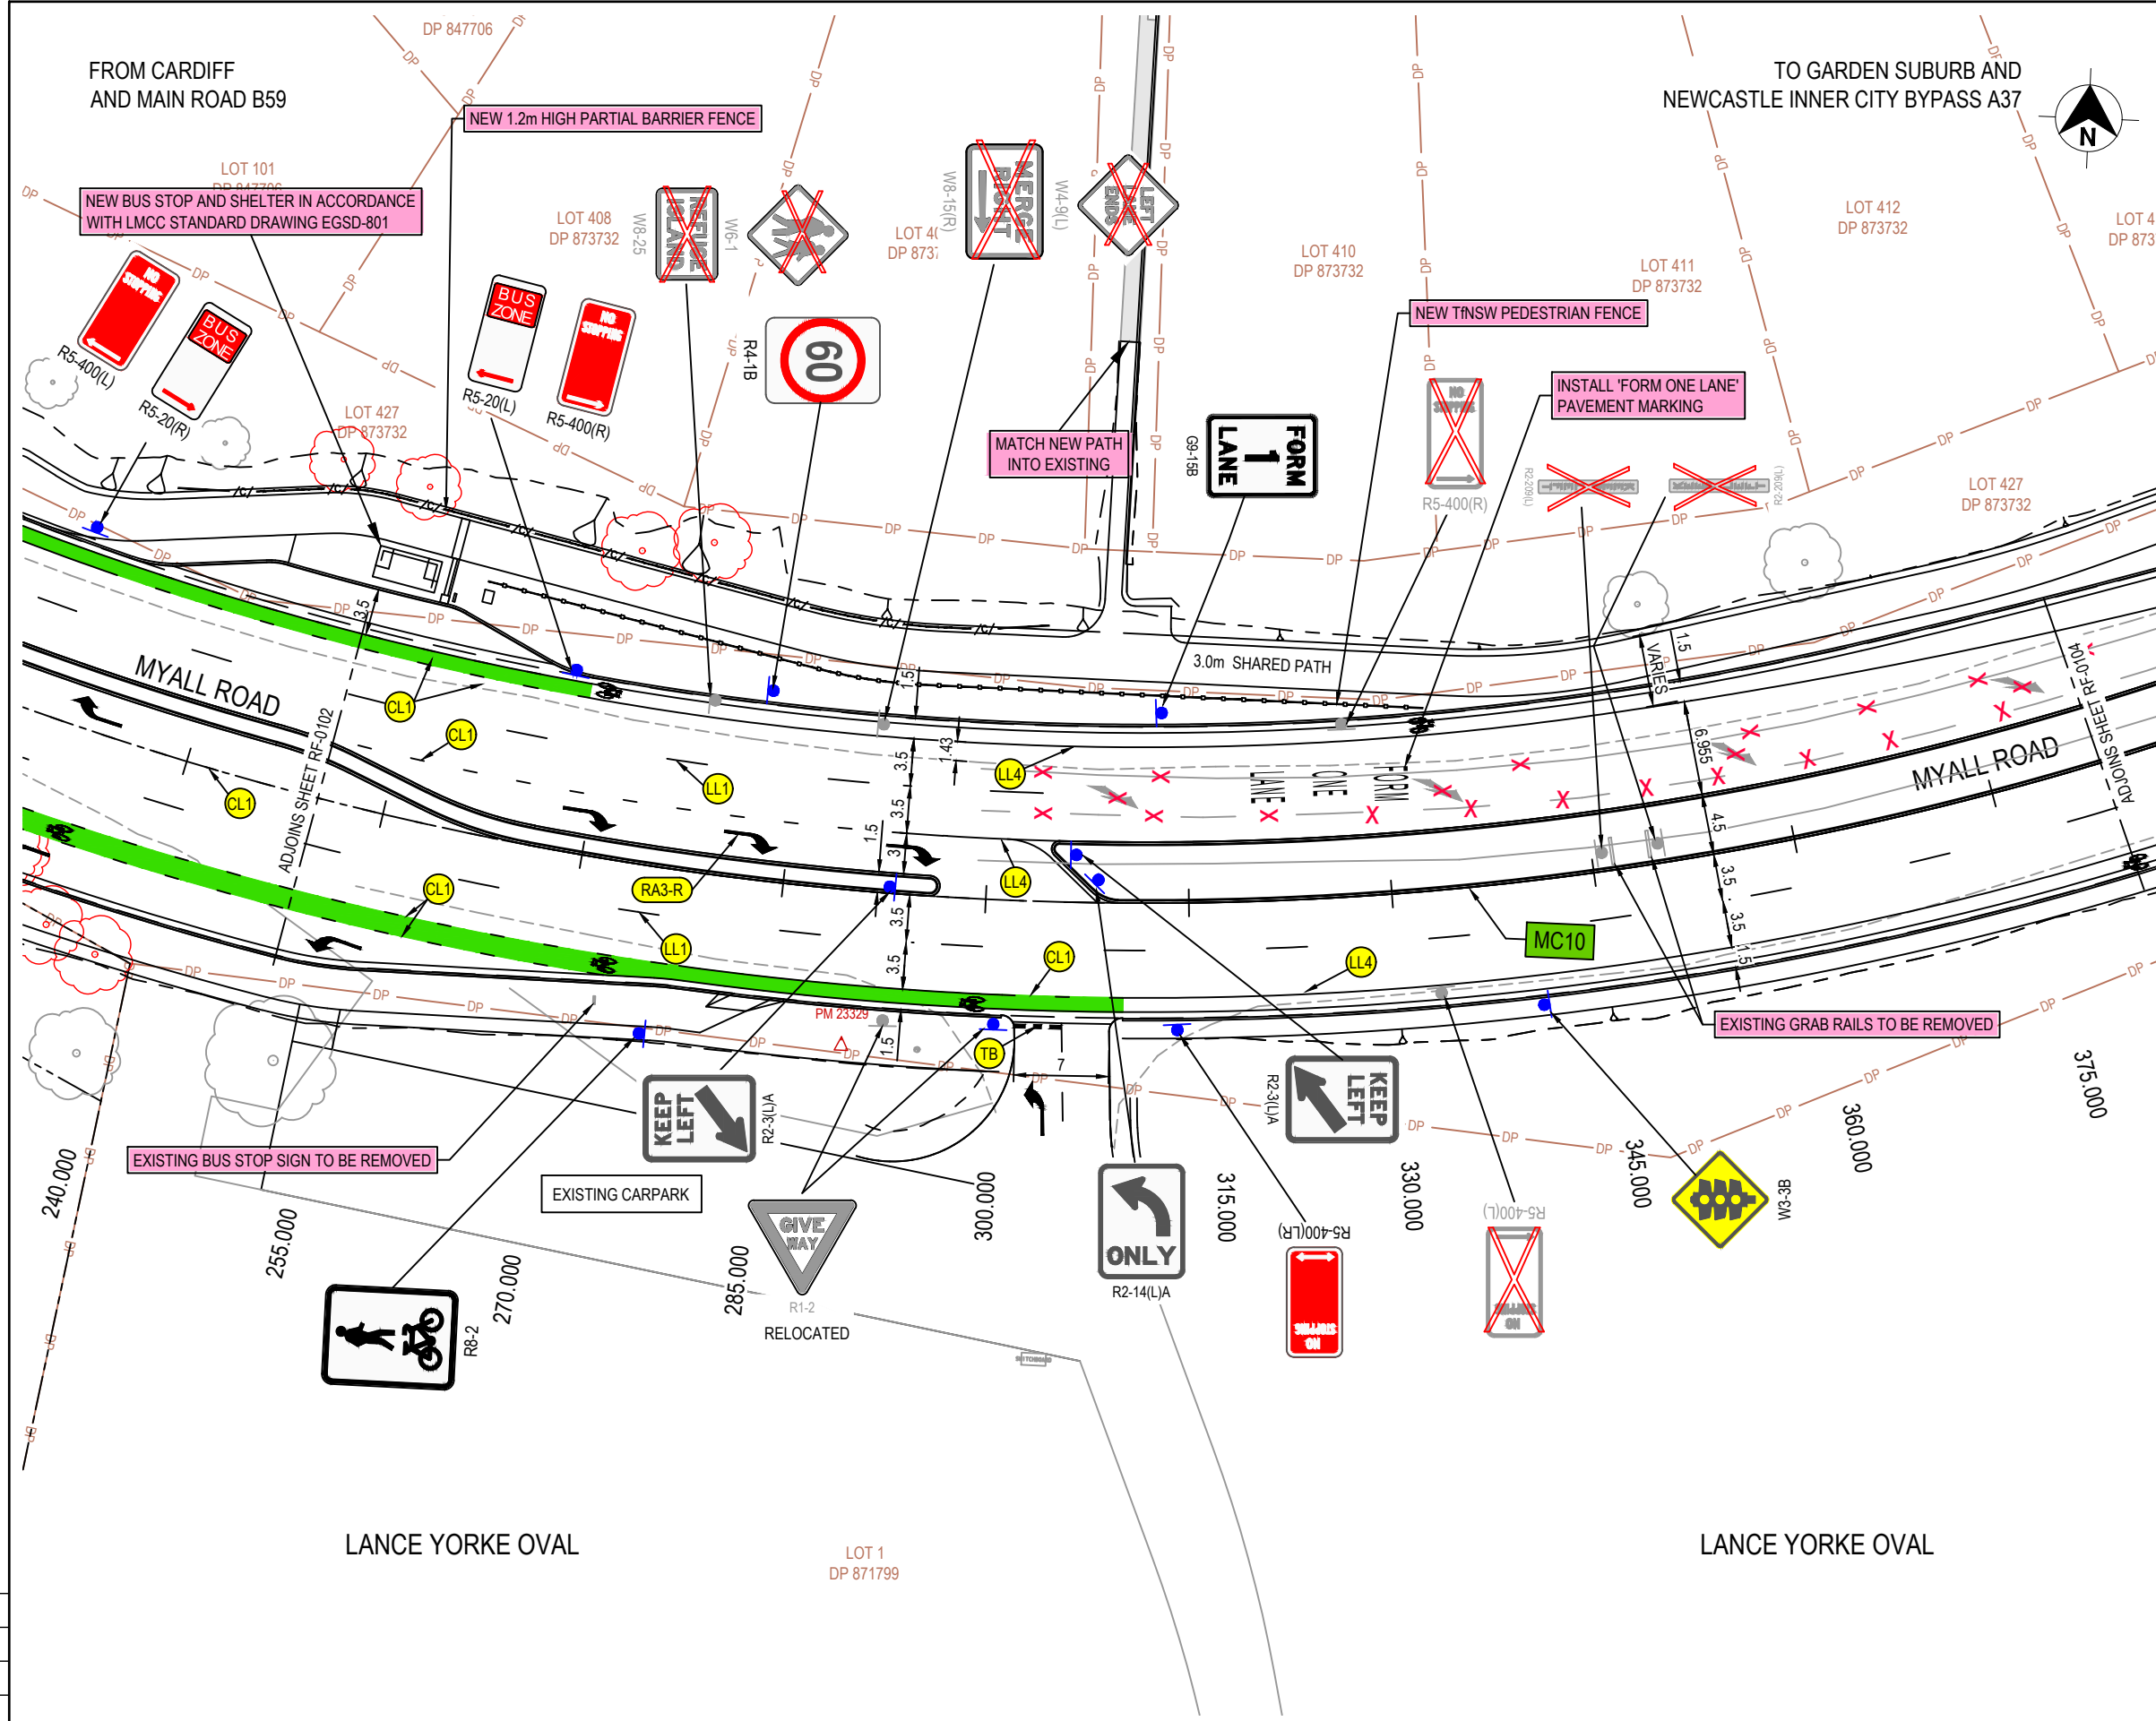

DP CADASTRAL BOUNDARY

PROPOSED BOUNDARY

EDGE OF EXISTING PAVEMENT

EXISTING FOOTPATH

EXISTING TREE (FROM SURVEY)

EXISTING TREE TO BE REMOVED

PM 100 80.443 SURVEY MARKS

MC10 CONTROL ALIGNMENT LABEL

NEW SIGN

EXISTING SIGN

CL1 PAVEMENT MARKING TAG

RA3-L PAVEMENT MARKING ARROW TAG

EXISTING LINEMARKING TO BE REMOVED

EXISTING PAVEMENT ARROW TO BE REMOVED

NEW SIGN

AUSTRALIAN STANDARD SIGN REFERENCE NUMBER

EXISTING SIGN


EXISTING SIGN TO BE REMOVED

- NOTES
- PAVEMENT MARKING TO BE INSTALLED IN ACCORDANCE WITH AS1742.2, TNSW SPECIFICATIONS R141/R145 & DELINEATION MANUALS AND LMCC ENGINEERING GUIDELINES.
 - SIGNAGE TO BE INSTALLED IN ACCORDANCE WITH TNSW "INSTALLATION AND MAINTENANCE OF SIGNS" SPECIFICATION AND AS1742.2.

NOT FOR CONSTRUCTION

DRAWING FILE LOCATION / NAME N:\240268\240268(57)\DWG\Engineering\RMS\240268(57)-DD-RF-0101.dwg						DESIGN LOT CODE 240268(57)		DESIGN MODEL FILE(S) USED FOR DOCUMENTATION OF THIS DRAWING N:\240268\240268(57)\Design\12\MYALL RD GYMEA DR INTERSECTION DESIGN						PLOT DATE / TIME 25/03/2025 11:20:29 AM		PLOT BY elizabethb		CLIENT 		LAKE MACQUARIE CITY COUNCIL MYALL ROAD GYMEA DRIVE, GARDEN SUBURB SIGNALISED INTERSECTION WORKS ROAD FURNITURE AND PAVEMENT MARKING PLAN ARRANGEMENT PLAN SHEET 3				A3	
EXTERNAL REFERENCE FILES						REV	DATE	AMENDMENT / REVISION DESCRIPTION						WVR No.		APPROVAL		SCALES ON A3 SIZE DRAWING						DRAWINGS / DESIGN PREPARED BY						TITLE		NAME		DATE	
X_240268\57\RMAS-RD-DESIGN X_240268\57\RMAS-RD-DESIGN X_240268\57\RMAS-RD-DESIGN X_240268\57\RMAS-RD-DESIGN X_240268\57\RMAS-RD-DESIGN X_240268\57\RMAS-RD-DESIGN X_240268\57\RMAS-RD-DESIGN X_240268\57\RMAS-RD-DESIGN X_240268\57\RMAS-RD-DESIGN X_240268\57\RMAS-RD-DESIGN						3	15.03.24	ISSUED FOR 80% CONCEPT DESIGN REVIEW								0510 5150 10 15 20 HORIZONTAL SCALE 1:500m						COMPANY NAME / LOGO  HUNTER OFFICE UNIT 7335 HILLSBOROUGH ROAD, WARNERS BAY N.S.W. 2282 Phone: (02) 4978 5100 Fax: (02) 4978 5199 email: hunter@adwphn.com.au www.adwphn.com.au ABN: 62 129 445 388						DRAWN		E.BODE		19.03.25	
						DRG CHECK		T.NGUYEN		19.03.25	
						DESIGN		T.NGUYEN		19.03.25	
						DESIGN CHECK		G.ALLAN		19.03.25	
						DESIGN MNGR		G.ALLAN		19.03.25	
						PROJECT MNGR		G.ALLAN		19.03.25	
																		CO-ORDINATE SYSTEM MGA2020 ZONE 56						HEIGHT DATUM AHD	
						10	19.03.25	COUNCIL COMMENTS	

THIS DRAWING MAY BE PREPARED IN COLOUR AND MAY BE INCOMPLETE IF COPIED

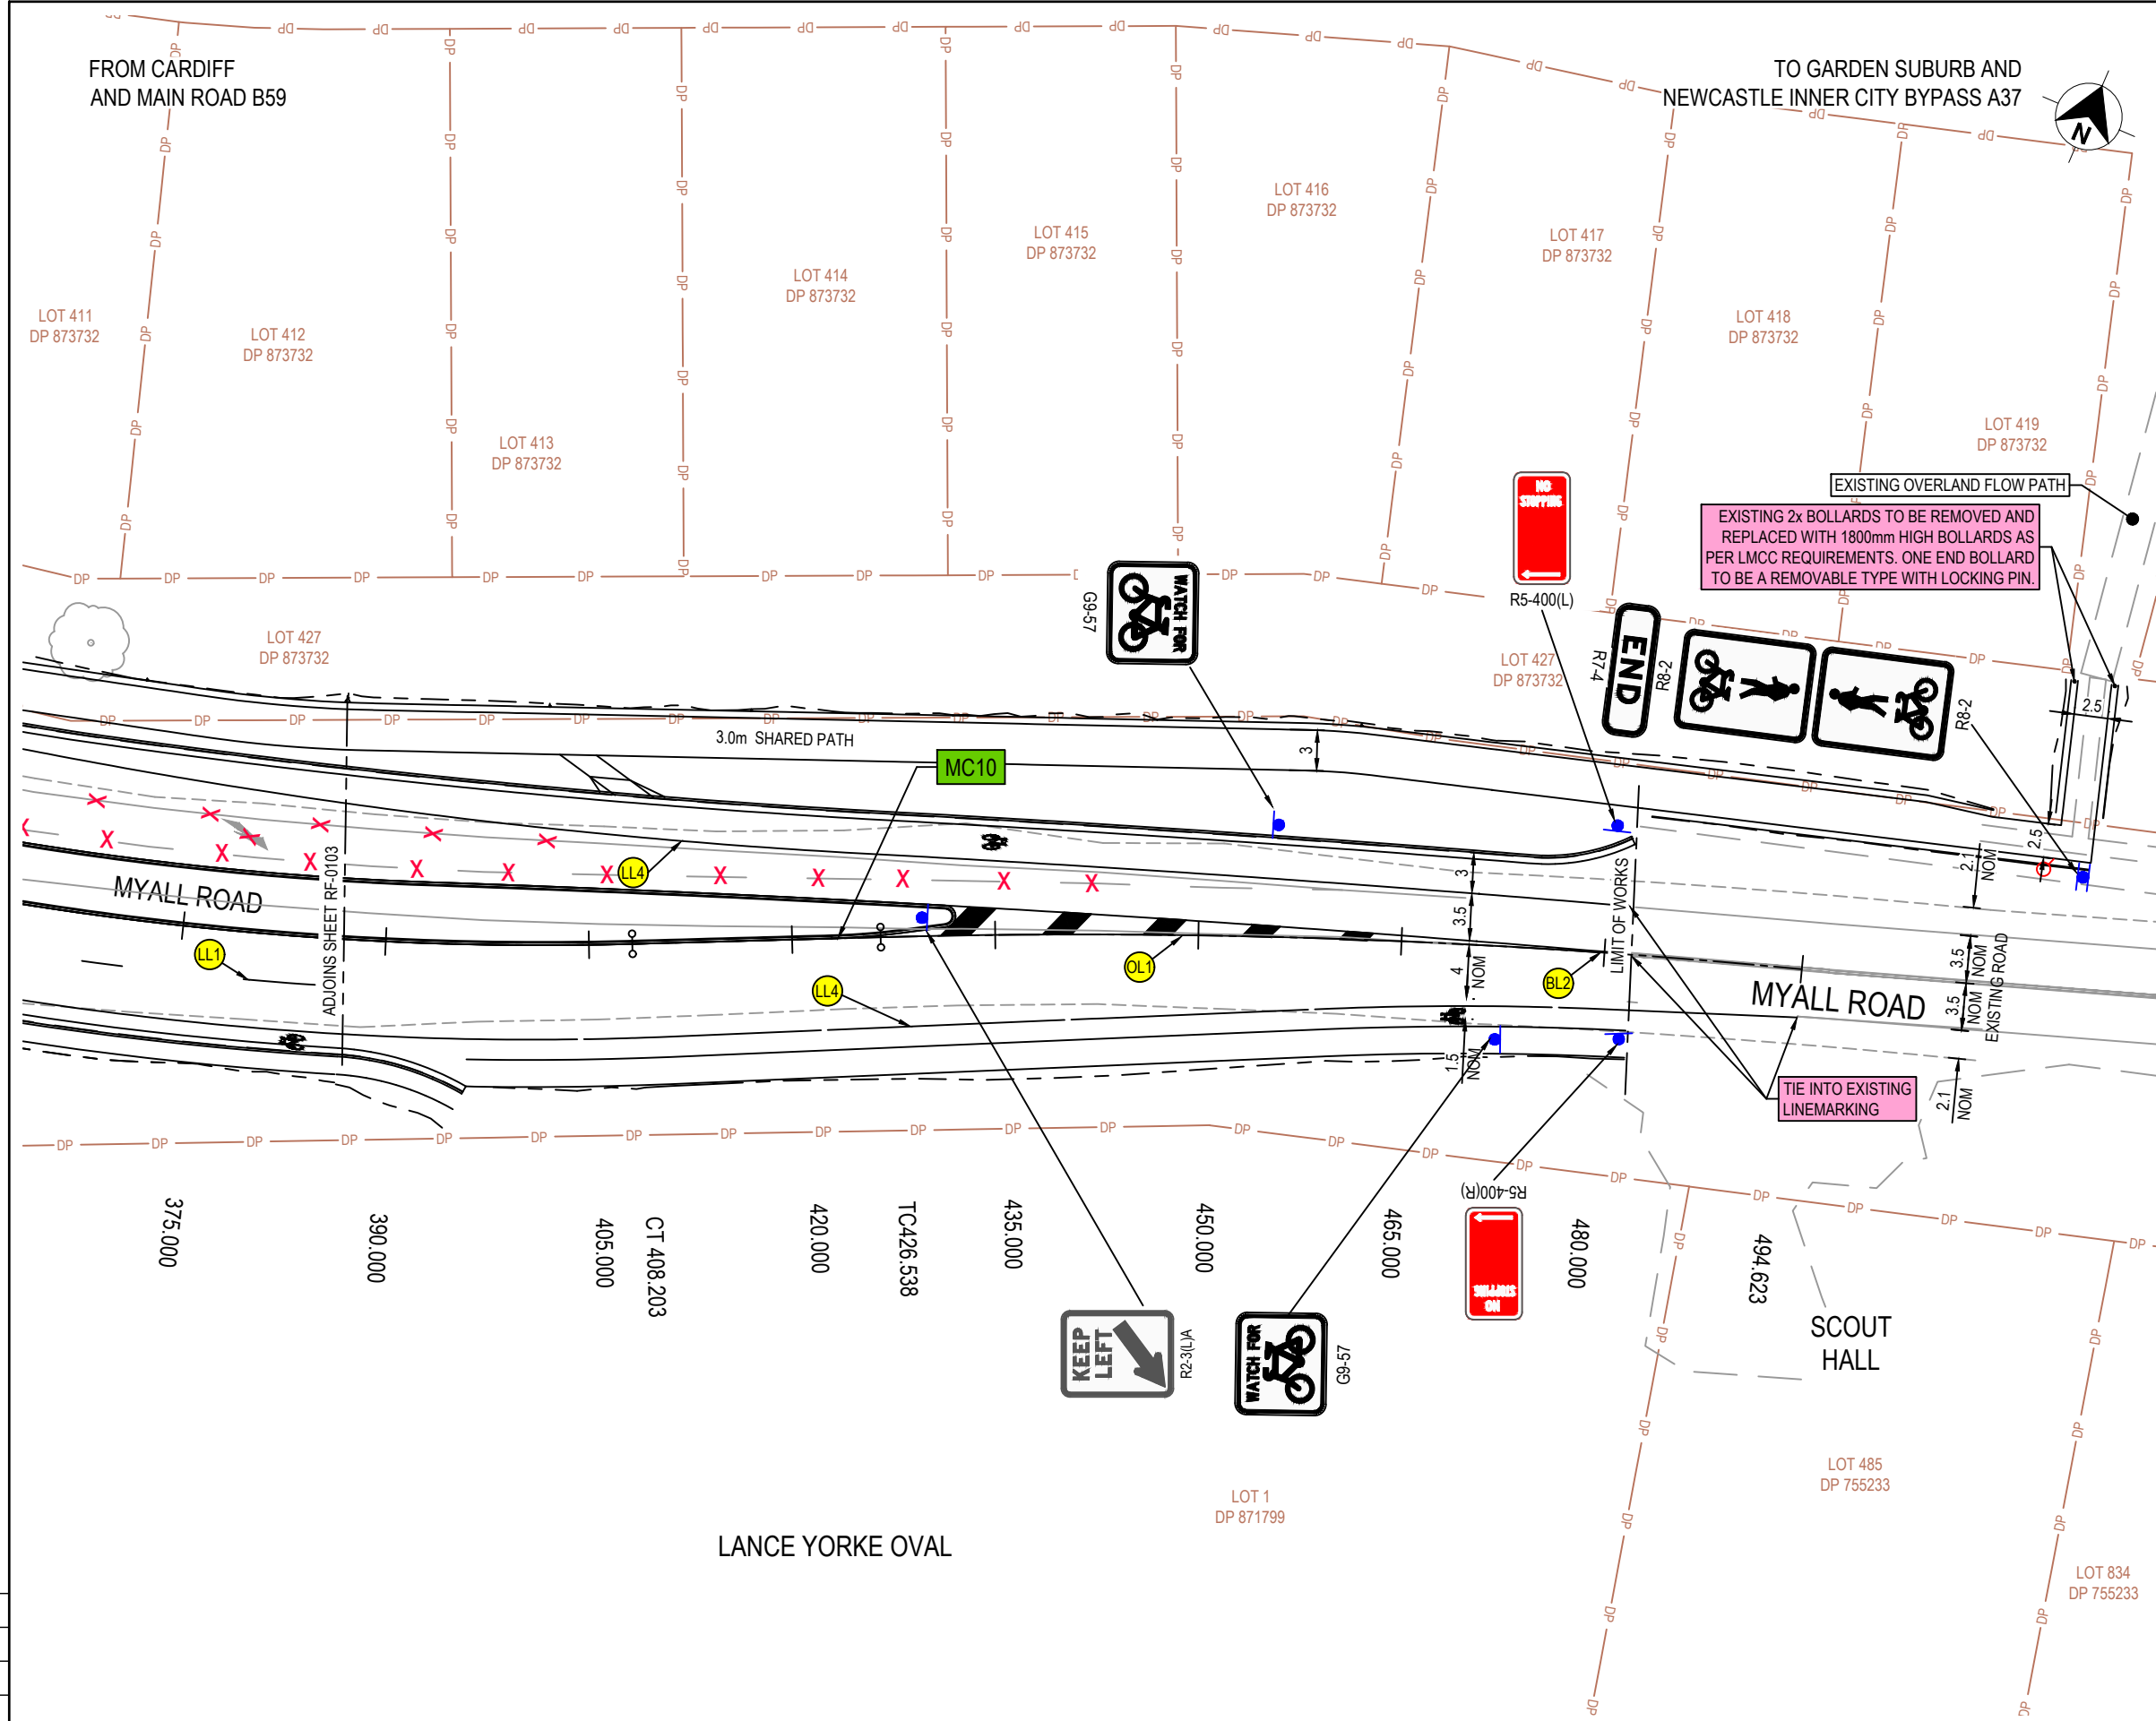

LEGEND

CADASTRAL BOUNDARY

PROPOSED BOUNDARY

EDGE OF EXISTING PAVEMENT

EXISTING FOOTPATH

EXISTING TREE (FROM SURVEY)

EXISTING TREE TO BE REMOVED

SURVEY MARKS

CONTROL ALIGNMENT LABEL

NEW SIGN

EXISTING SIGN

PAVEMENT MARKING TAG

PAVEMENT MARKING ARROW TAG

EXISTING LINEMARKING TO BE REMOVED

EXISTING PAVEMENT ARROW TO BE REMOVED

NEW SIGN

AUSTRALIAN STANDARD SIGN REFERENCE NUMBER

EXISTING SIGN

EXISTING SIGN TO BE REMOVED

NOTES

1. PAVEMENT MARKING TO BE INSTALLED IN ACCORDANCE WITH AS1742.2, TNSW SPECIFICATIONS R141/R145 & DELINEATION MANUALS AND LMCC ENGINEERING GUIDELINES.

2. SIGNAGE TO BE INSTALLED IN ACCORDANCE WITH TNSW "INSTALLATION AND MAINTENANCE OF SIGNS" SPECIFICATION AND AS1742.2.



NOT FOR CONSTRUCTION

DRAWING FILE LOCATION / NAME N:\240268\240268(57)\DWG\Engineering\RMS\240268(57)-DD-RF-0101.dwg						DESIGN LOT CODE 240268(57)		DESIGN MODEL FILE(S) USED FOR DOCUMENTATION OF THIS DRAWING N:\240268\240268(57)\Design\12D\MYALL RD GYMEA DR INTERSECTION DESIGN						PLOT DATE / TIME 25/03/2025 11:20:46 AM		PLOT BY elizabethb		CLIENT 		LAKE MACQUARIE CITY COUNCIL MYALL ROAD GYMEA DRIVE, GARDEN SUBURB SIGNALISED INTERSECTION WORKS ROAD FURNITURE AND PAVEMENT MARKING PLAN ARRANGEMENT PLAN SHEET 4				A3					
EXTERNAL REFERENCE FILES						REV	DATE	AMENDMENT / REVISION DESCRIPTION				WVR No.		APPROVAL		SCALES ON A3 SIZE DRAWING				DRAWINGS / DESIGN PREPARED BY				TITLE		NAME		DATE	
X_240268(57)\RMS-RD-BASE X_240268(57)\RMS-DRGN X_240268(57)\RMS-PLAN X_240268(57)\RMS-LABELS X_240268(57)\RMS-Labels X_240268(57)\RMS-Labels						3	15.03.24	ISSUED FOR 80% CONCEPT DESIGN REVIEW								05 10 15 20 HORIZONTAL SCALE 1:500m				COMPANY NAME / LOGO  HUNTER OFFICE UNIT 7335 HILLSBOROUGH ROAD, WARNERS BAY N.S.W. 2282 Phone: (02) 4978 5100 Fax: (02) 4978 5199 email: hunter@adwpn.com.au www.adwpn.com.au ABN: 62 129 445 388				DRAWN		E.BODE		19.03.25	
						4	31.07.24	ISSUED FOR 80% DETAILED DESIGN REVIEW																DRG CHECK		T.NGUYEN		19.03.25	
						5	16.09.24	ISSUED FOR 80% DETAILED DESIGN REVIEW				DESIGN		T.NGUYEN		19.03.25													
						6	29.10.24	ISSUED FOR 100% DETAILED DESIGN REVIEW				DESIGN CHECK		G.ALLAN		19.03.25													
						7	19.12.24	ISSUED FOR APPROVAL				DESIGN MNGR		G.ALLAN		19.03.25													
												8	06.03.25	UPDATED LINEMARKING				PROJECT MNGR		G.ALLAN		19.03.25							
9	13.03.25	UPDATED LINEMARKING																											
						10	19.03.25	COUNCIL COMMENTS																					
												CO-ORDINATE SYSTEM MGA2020 ZONE 56		HEIGHT DATUM AHD															